


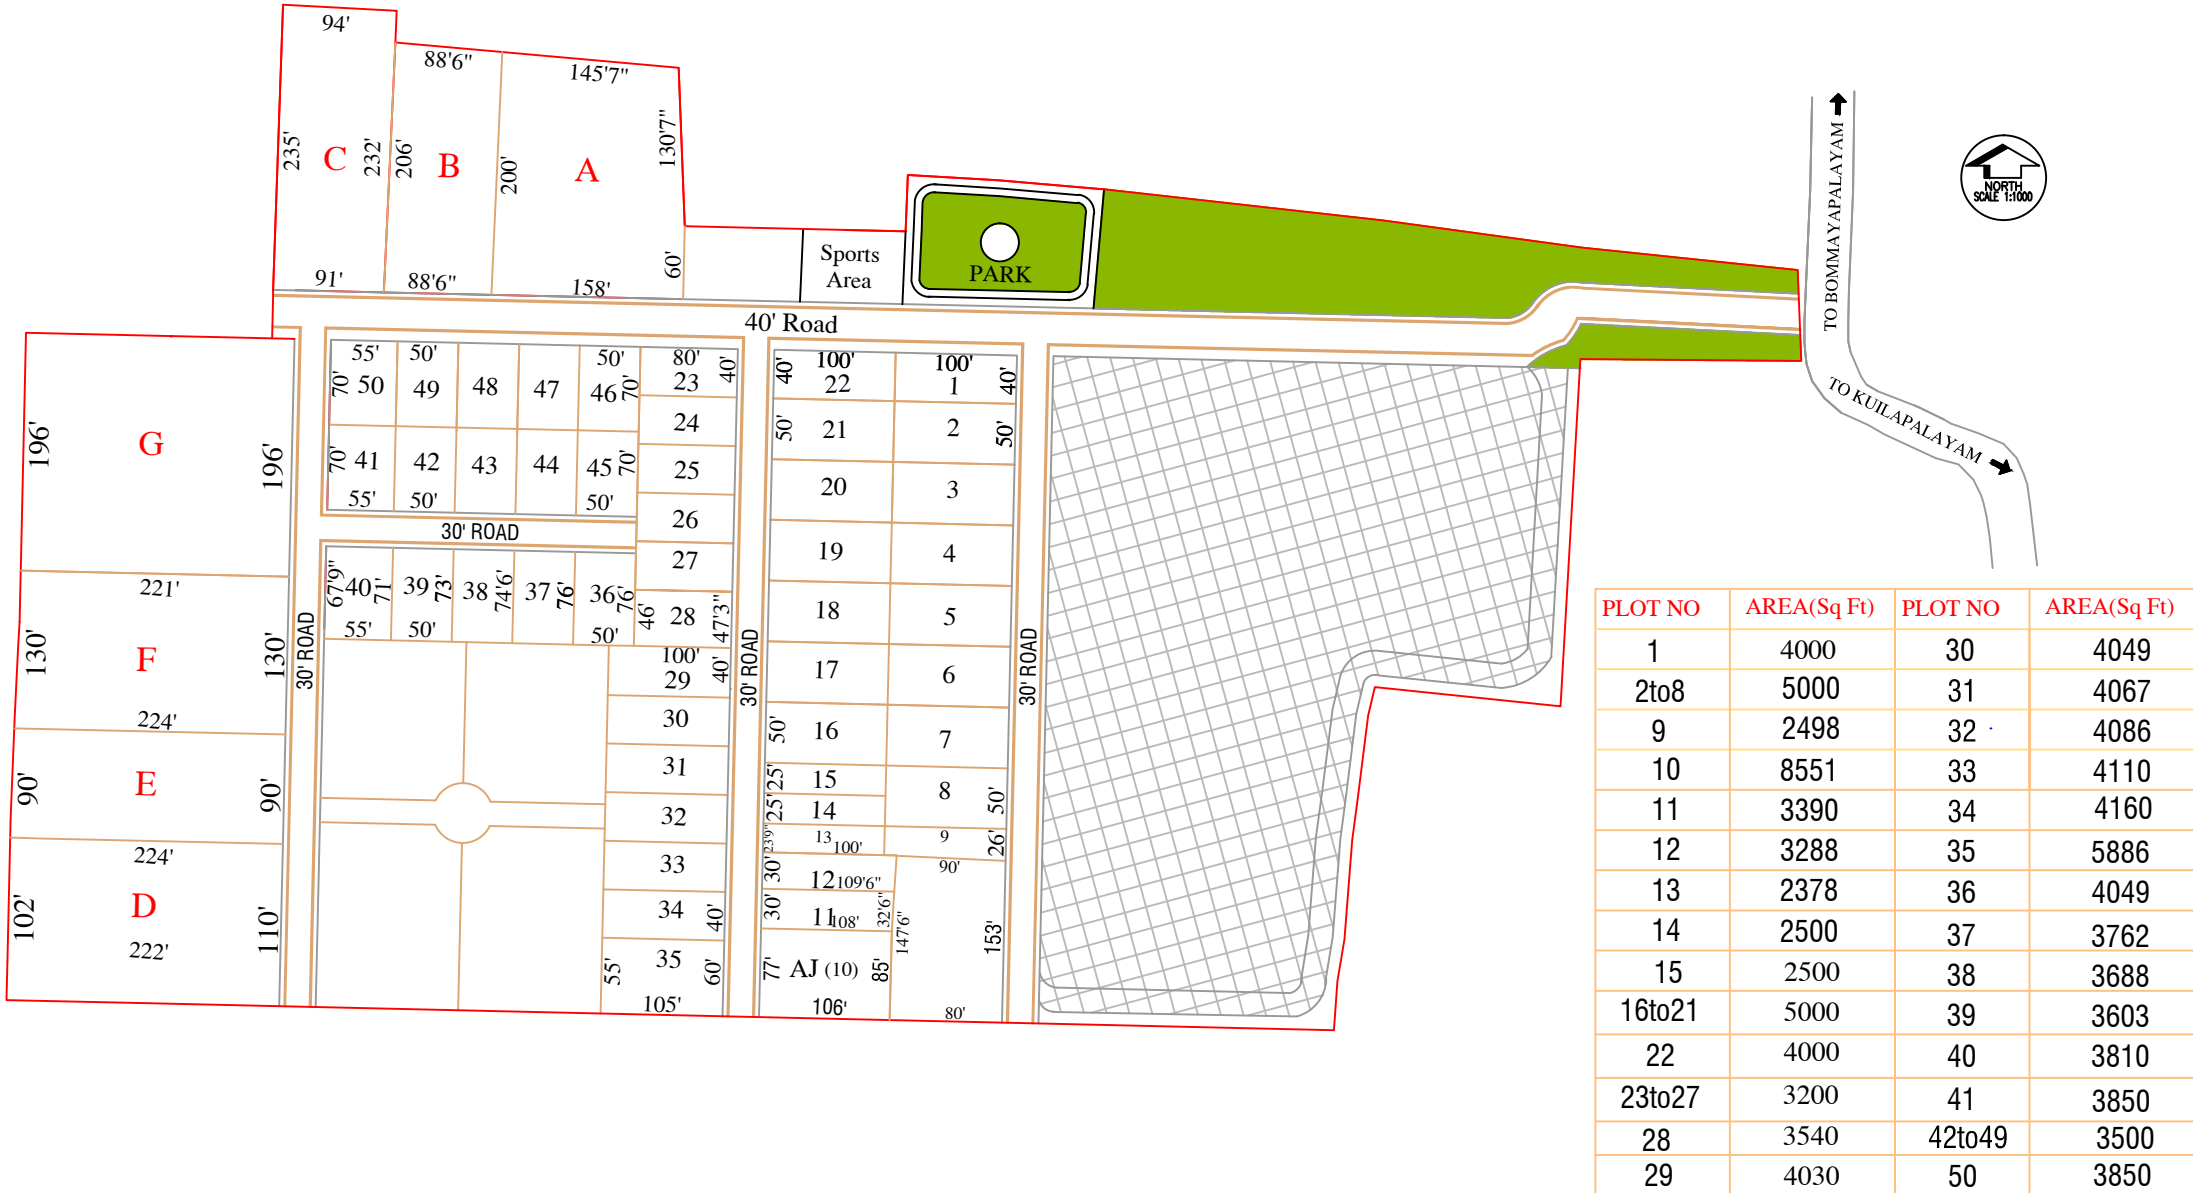

PLAN SHOWING THE PROPOSED HOUSING PLOTS IN SURVEY NOS:
203/1, 2A, 2B1, 2B2, 3A, 3B, 3C, 5B, 6, 7, 8A, 8B1, 8B2,
204/1Cpt, 1Dpt, 2A, 2B, 3, 4A,4B, 206/1A2A, 1A2B, 4,
BOMMYARPALAYAM REV VILLAGE, VANUR TALUK, VILLUPURAM DISTRICT, TN.



PLOT NO	AREA(Sq Ft)	PLOT NO	AREA(Sq Ft)
1	4000	30	4049
2to8	5000	31	4067
9	2498	32	4086
10	8551	33	4110
11	3390	34	4160
12	3288	35	5886
13	2378	36	4049
14	2500	37	3762
15	2500	38	3688
16to21	5000	39	3603
22	4000	40	3810
23to27	3200	41	3850
28	3540	42to49	3500
29	4030	50	3850